




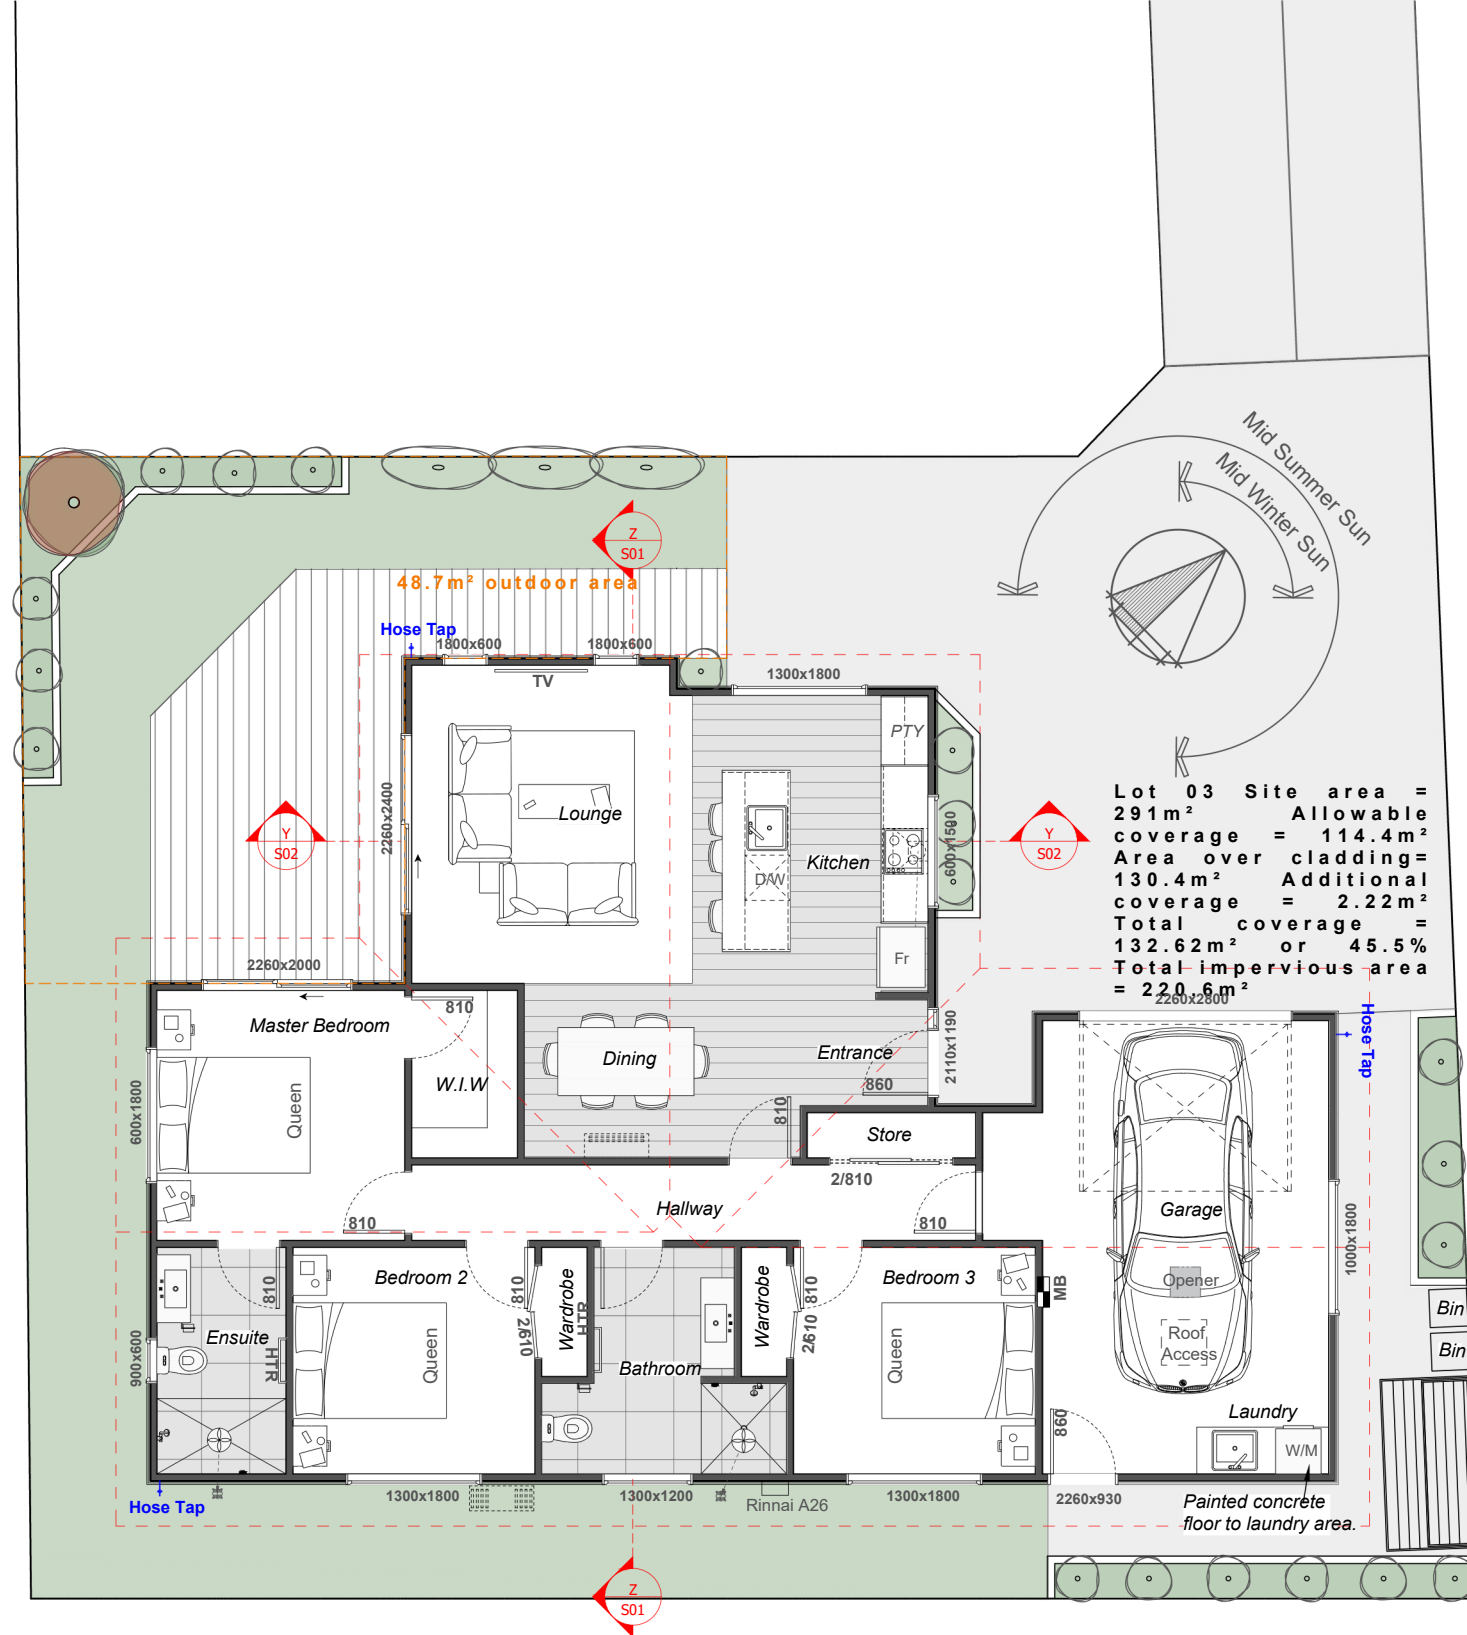


16C Albans Ave – Floor Plan

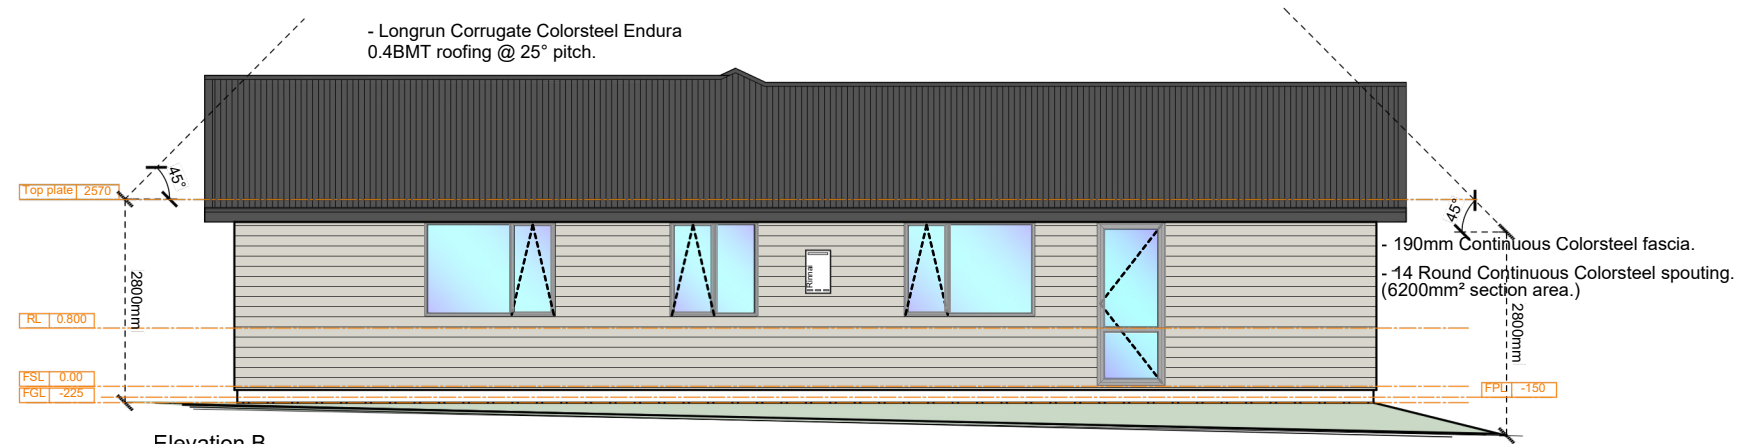

Elevation B
Scale 1:100

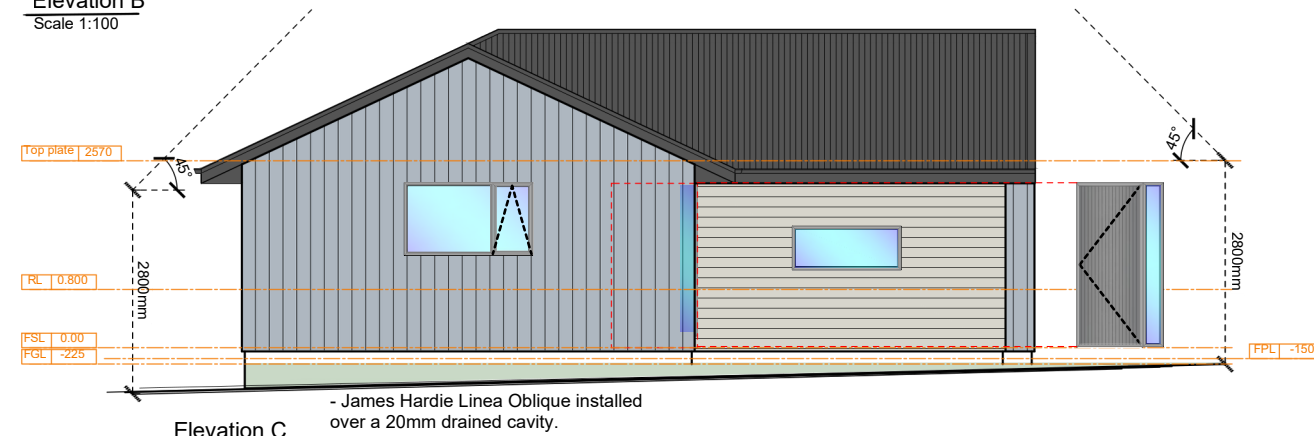

Elevation C
Scale 1:100

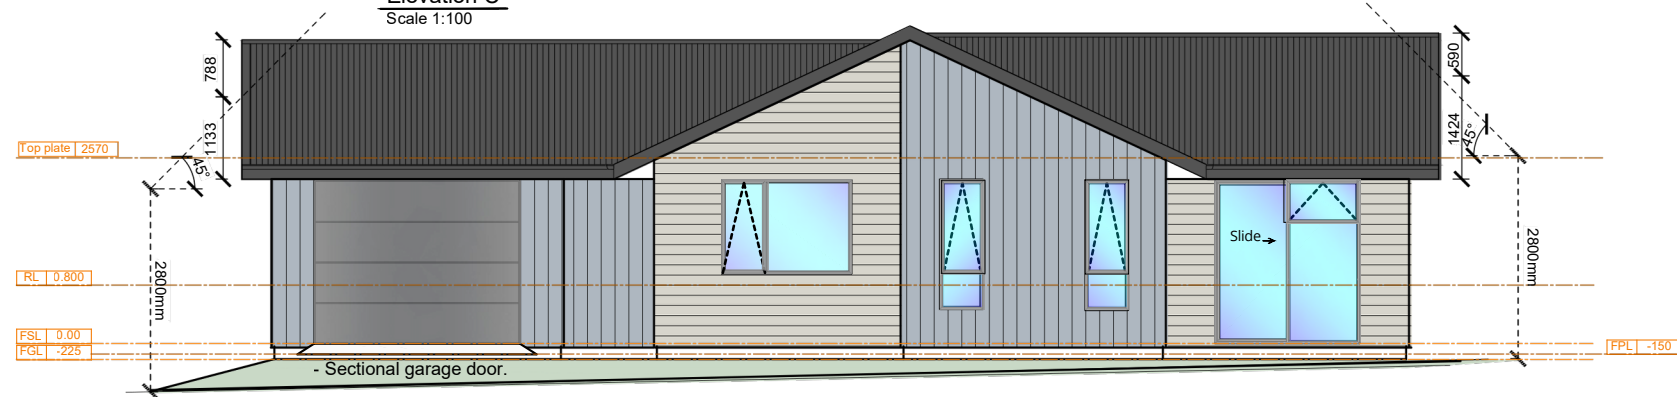

Elevation D
Scale 1:100



Elevation A
Scale 1:100