




**FLOOR PLAN 40M2**  
*1 Bedroom, 40sqm*

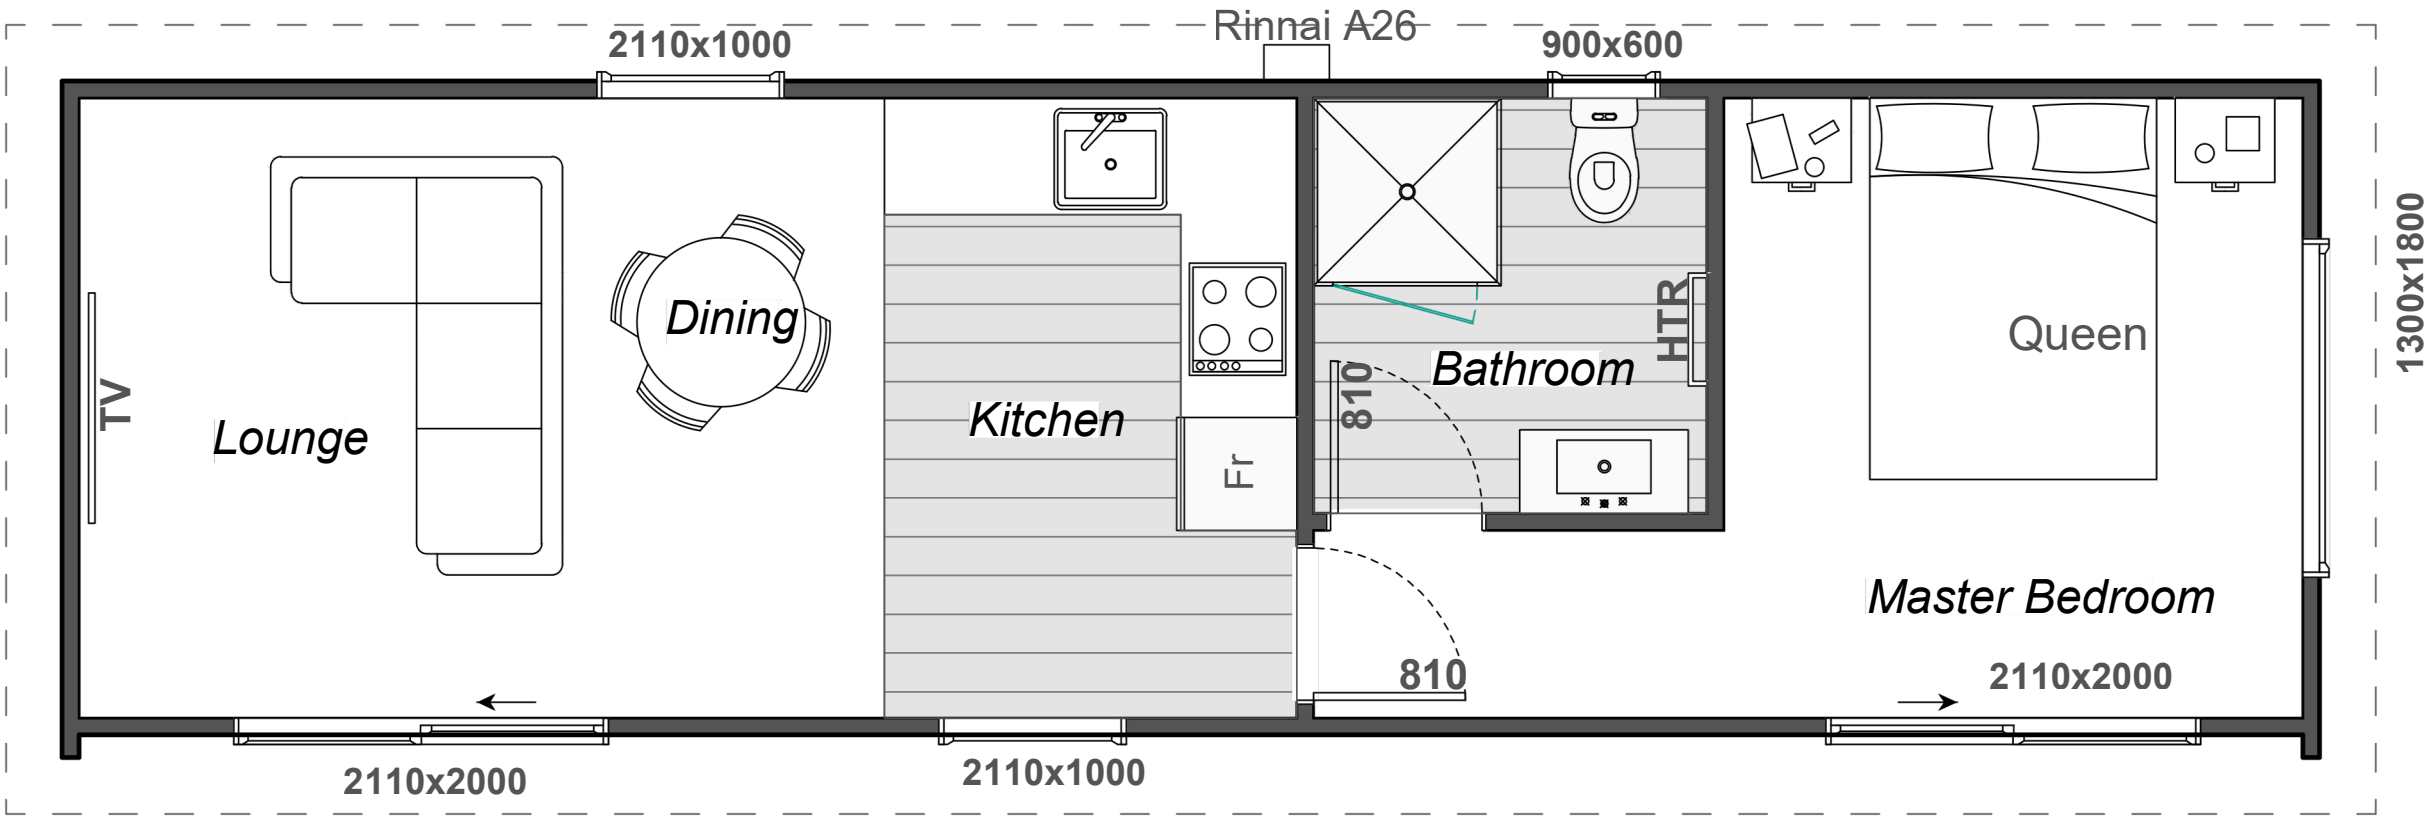


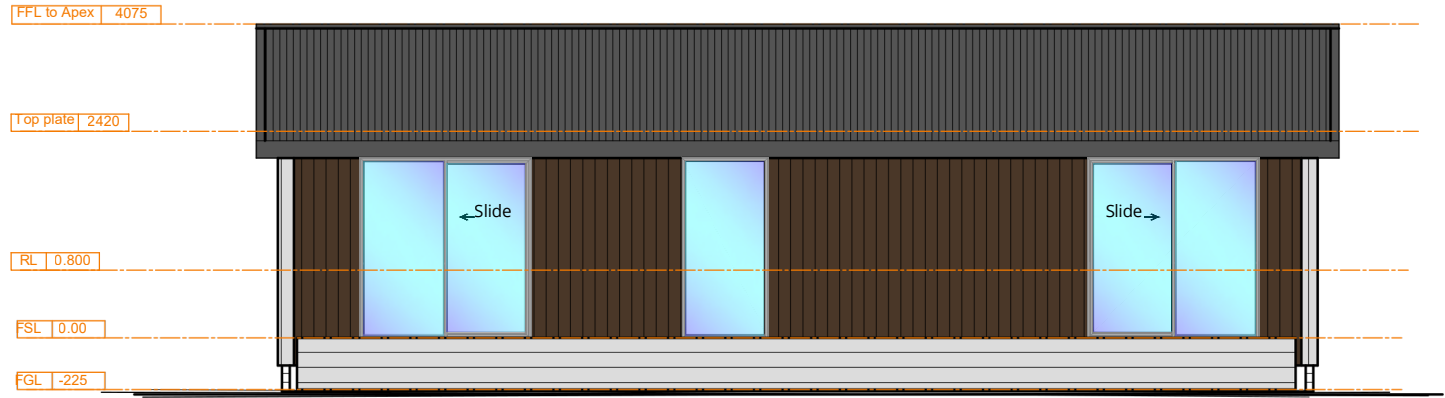


**Elevation A**  
Scale 1:100

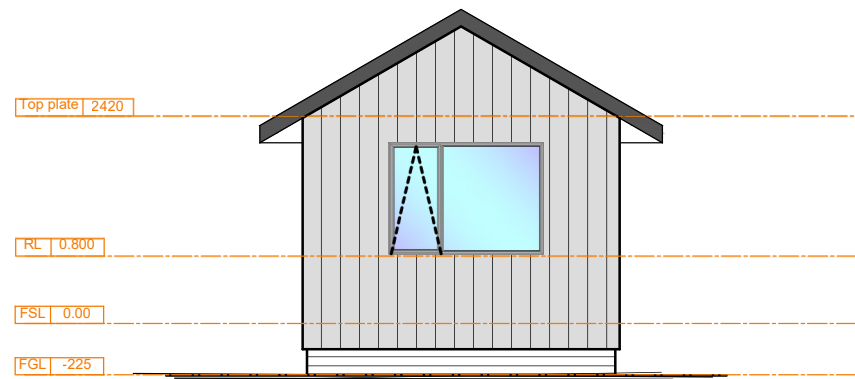

**Elevation B**  
Scale 1:100

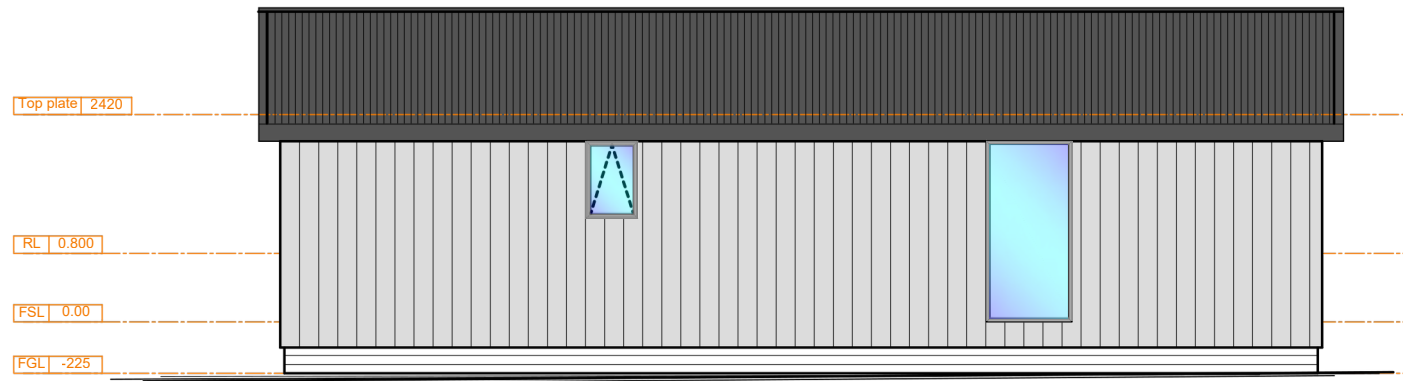


**Elevation C**  
Scale 1:100

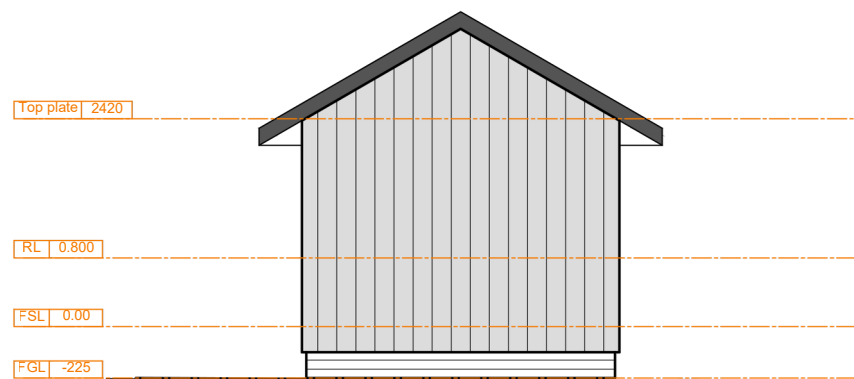


**Elevation D**  
Scale 1:100




**Elevation A**  
Scale 1:100

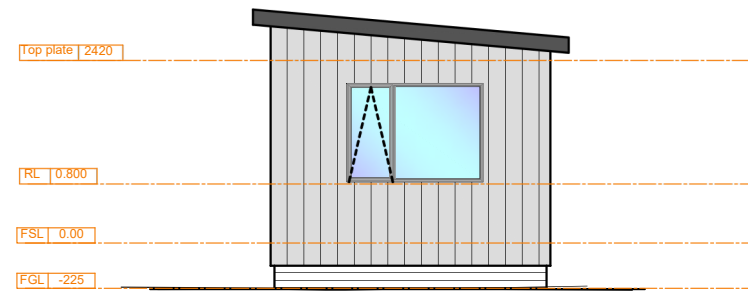

**Elevation B**  
Scale 1:100

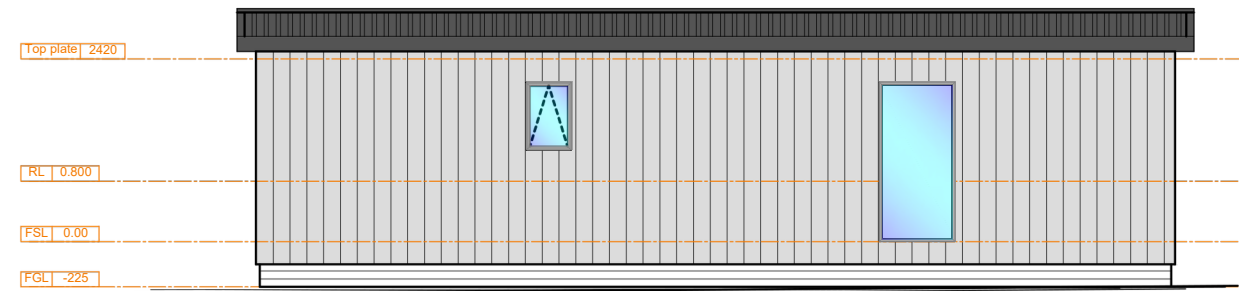

**Elevation C**  
Scale 1:100

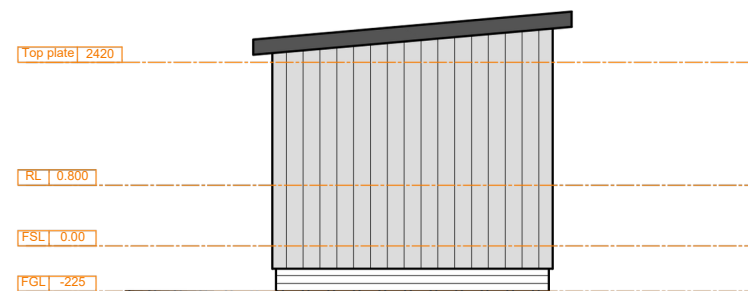

**Elevation D**  
Scale 1:100