



FLOOR PLAN 80M2

2 Bedroom, 80sqm

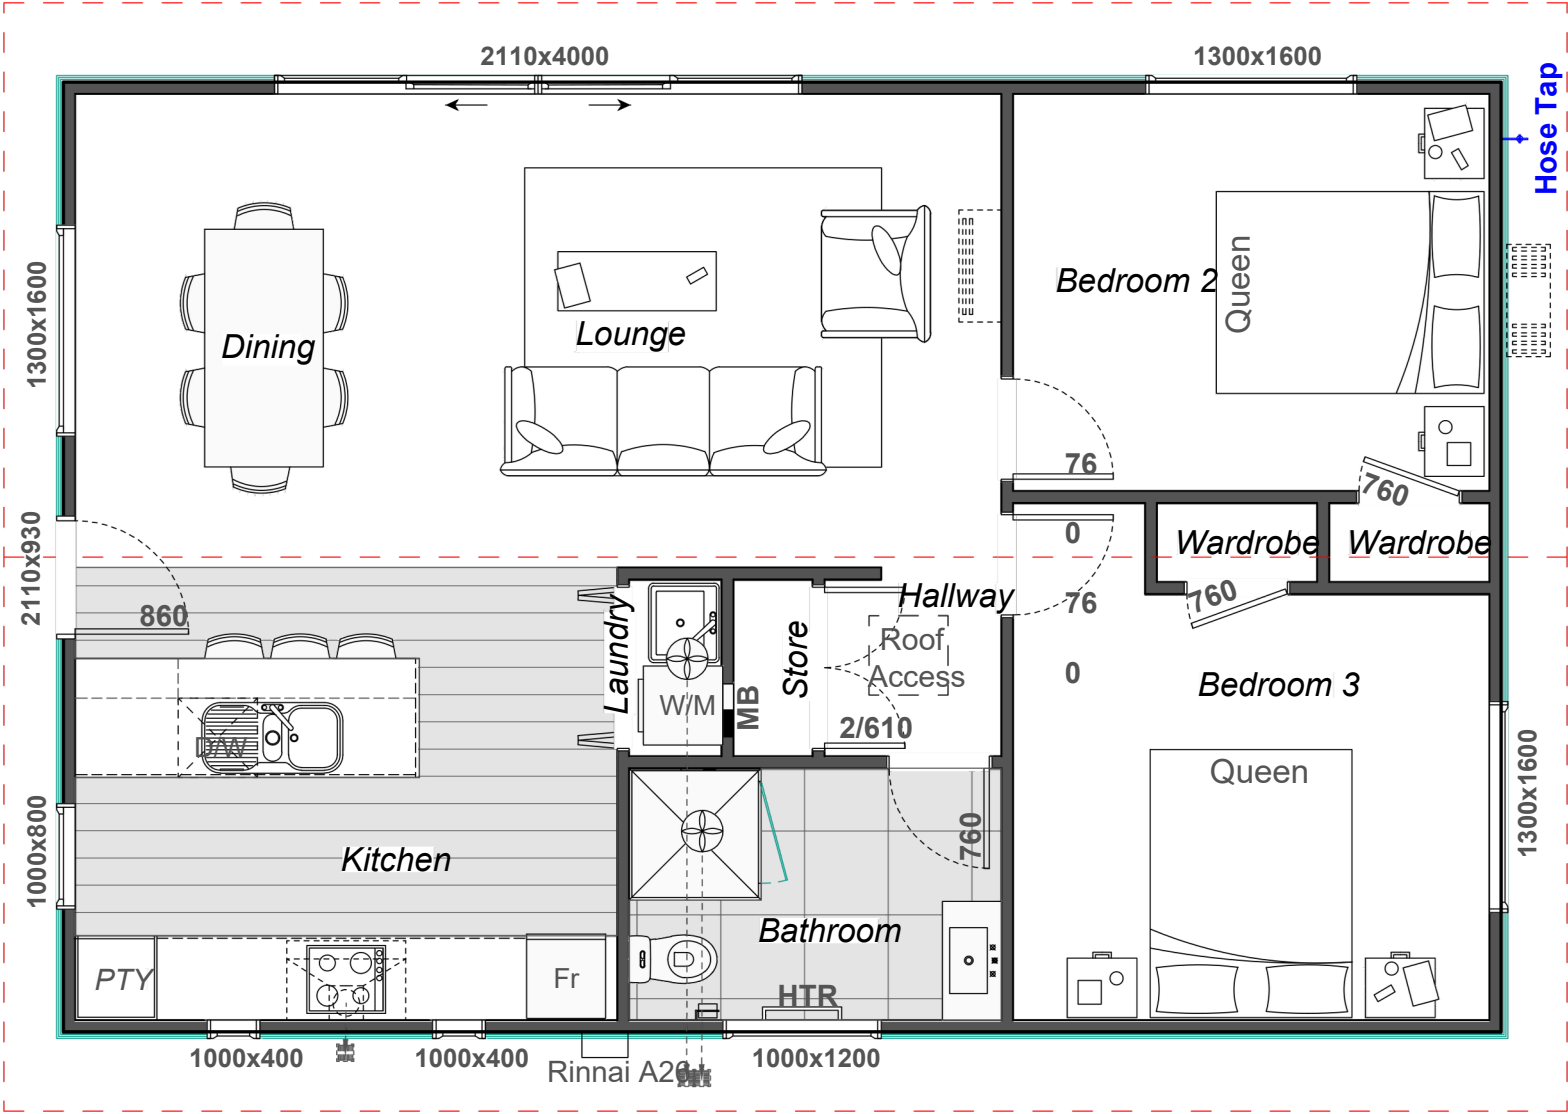


Legend:	
	Indicates roof space access hatch, 600x600mm min.
	Floor finished in 100% impervious type vinyl plank flooring.
	Floor finished in ceramic tiles.
	Indicates extractor fan vented to soffit / exterior, (min volume 25L/s capacity.)
	Indicates meter box.
	Indicates sub board & fibre / data board.
	Indicates wall with James Hardie Linea weatherboard cladding

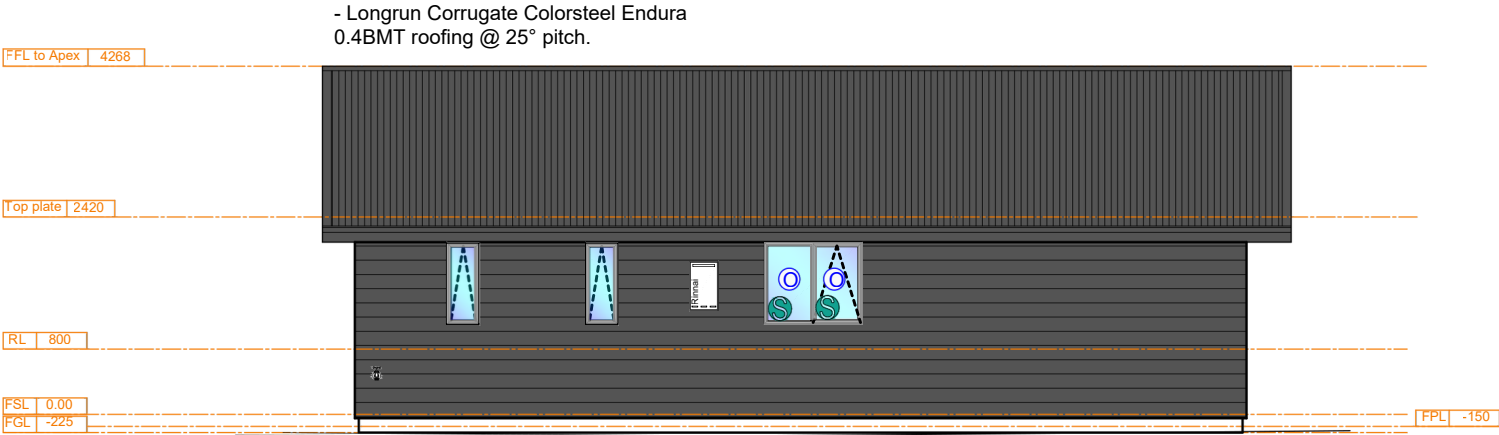


Elevation A
Scale 1:100



Elevation B
Scale 1:100

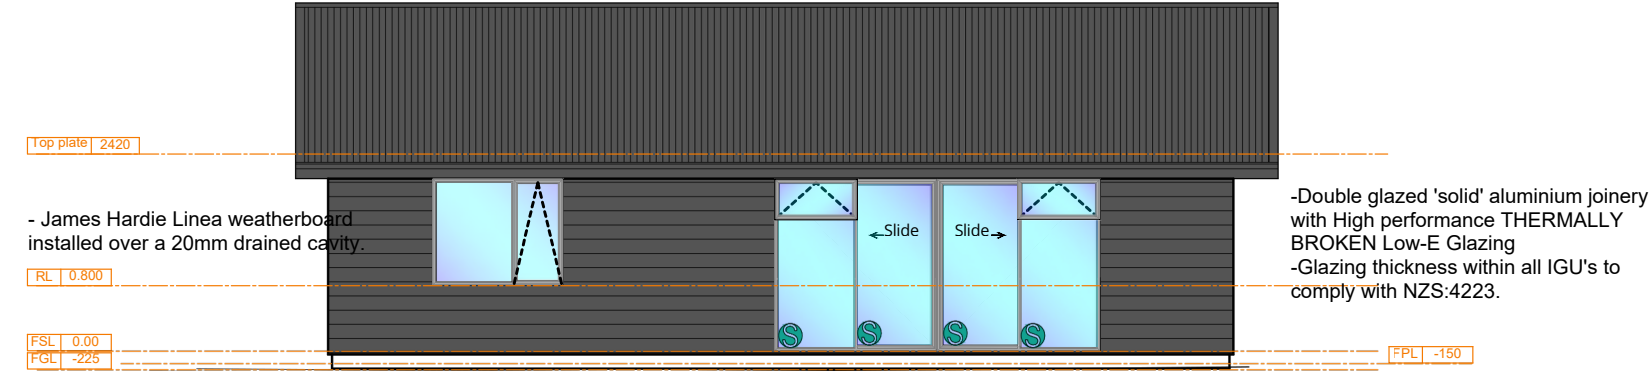

Elevation C
Scale 1:100

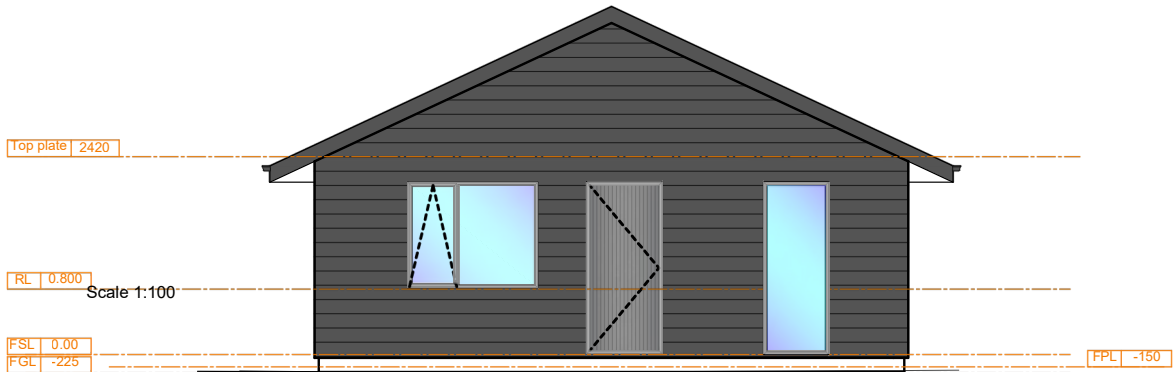

Elevation D
- Aluminium Axis TG&V
entrance door.