


LOT 02 Site area =
295.83m² Cover over
frame = 135.1m² Cover
over cladding=
137.92m²

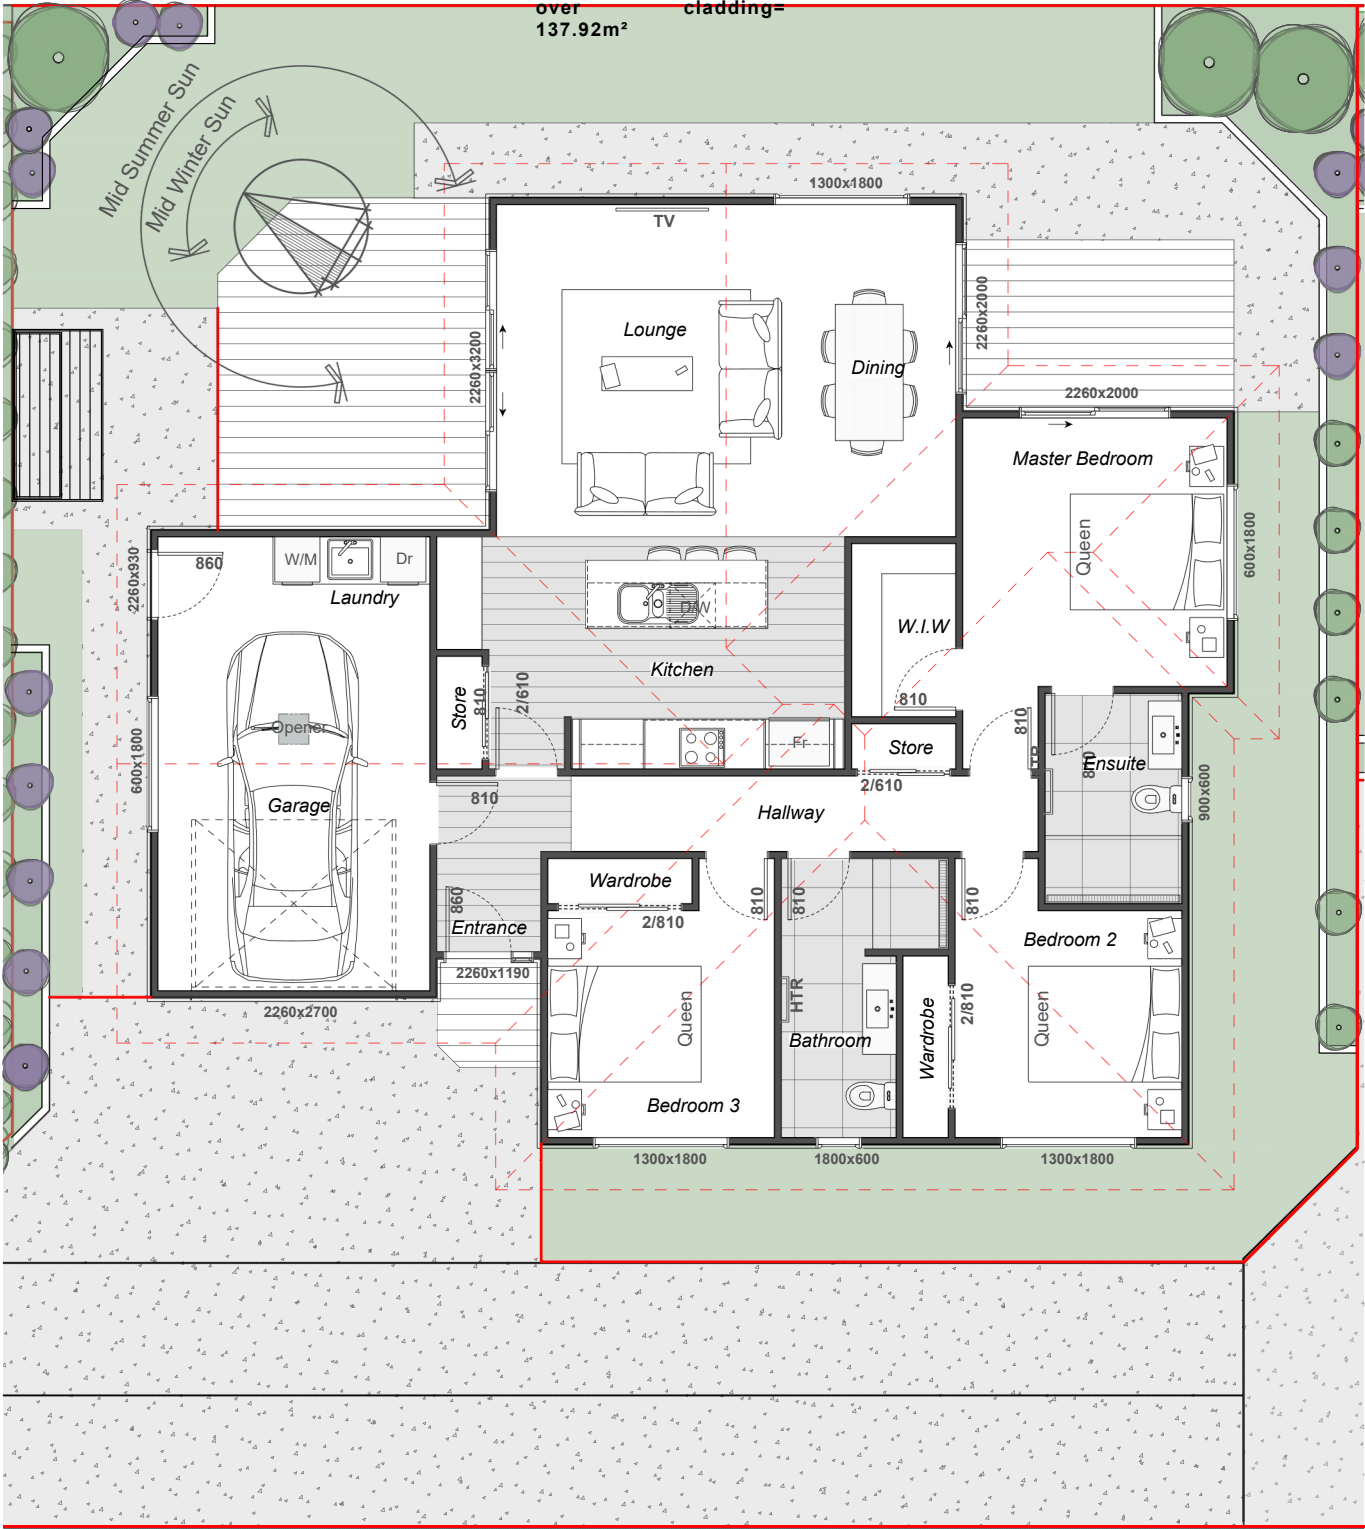

Legend:	
	Indicates roof space access hatch, 600x600mm min.
	Floor finished in 100% impervious type vinyl plank flooring as alternative solution, Installer to provide statement prior to applying for CCC (E3/AS1 Docs provided in specifications)
	Floor finished in ceramic tiles.
	Indicates extractor fan vented to soffit exterior, (min volume 25L/s capacity.)
	Indicates meter box.
	Indicates sub-board & fibre / data board.
	Indicates wall with James Hardie Linea Oqlique cladding refer to elevations for location
	Indicates wall with James Hardie Linea weatherboard cladding

